


Dist	COUNTY	ROUTE	POST MILES TOTAL PROJECT	SHEET No.	TOTAL SHEETS
8	RIVERSIDE	SR-79		1	1

DR. WEN CHENG REGISTERED CIVIL ENGINEER	DATE
PLANS APPROVAL DATE	

REGISTERED PROFESSIONAL ENGINEER
 DR. WEN CHENG
 No. 72602
 Exp. 6/30/2022
 CIVIL
 STATE OF CALIFORNIA

CALIFORNIA STATE POLYTECHNIC UNIVERSITY POMONA 3801 W. TEMPLE AVE. POMONA, CA 91768	CAL POLY POMONA SENIOR PROJECT 2020-2021
---	---


ELEVATION
1" : 25'

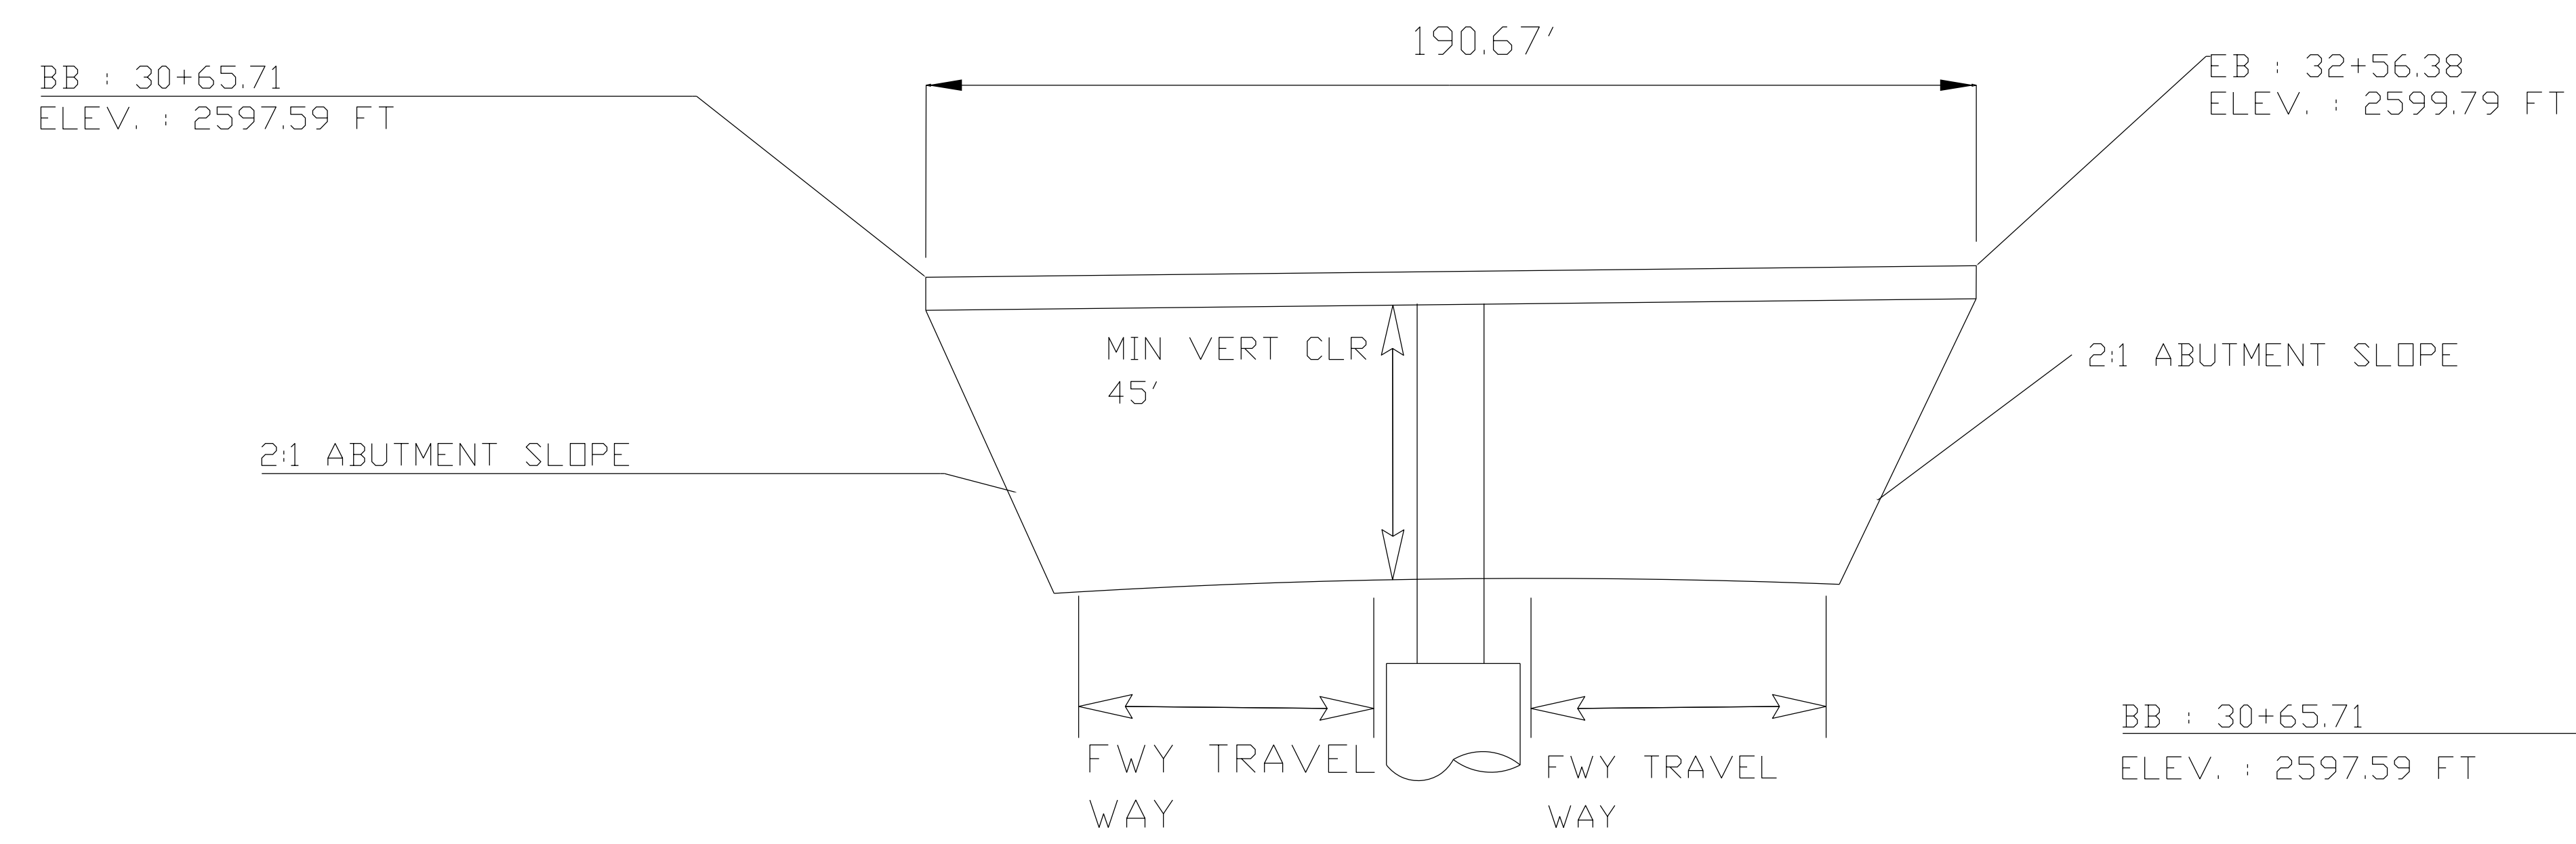


PROFILE
NOT TO SCALE



PLAN
1" : 25'

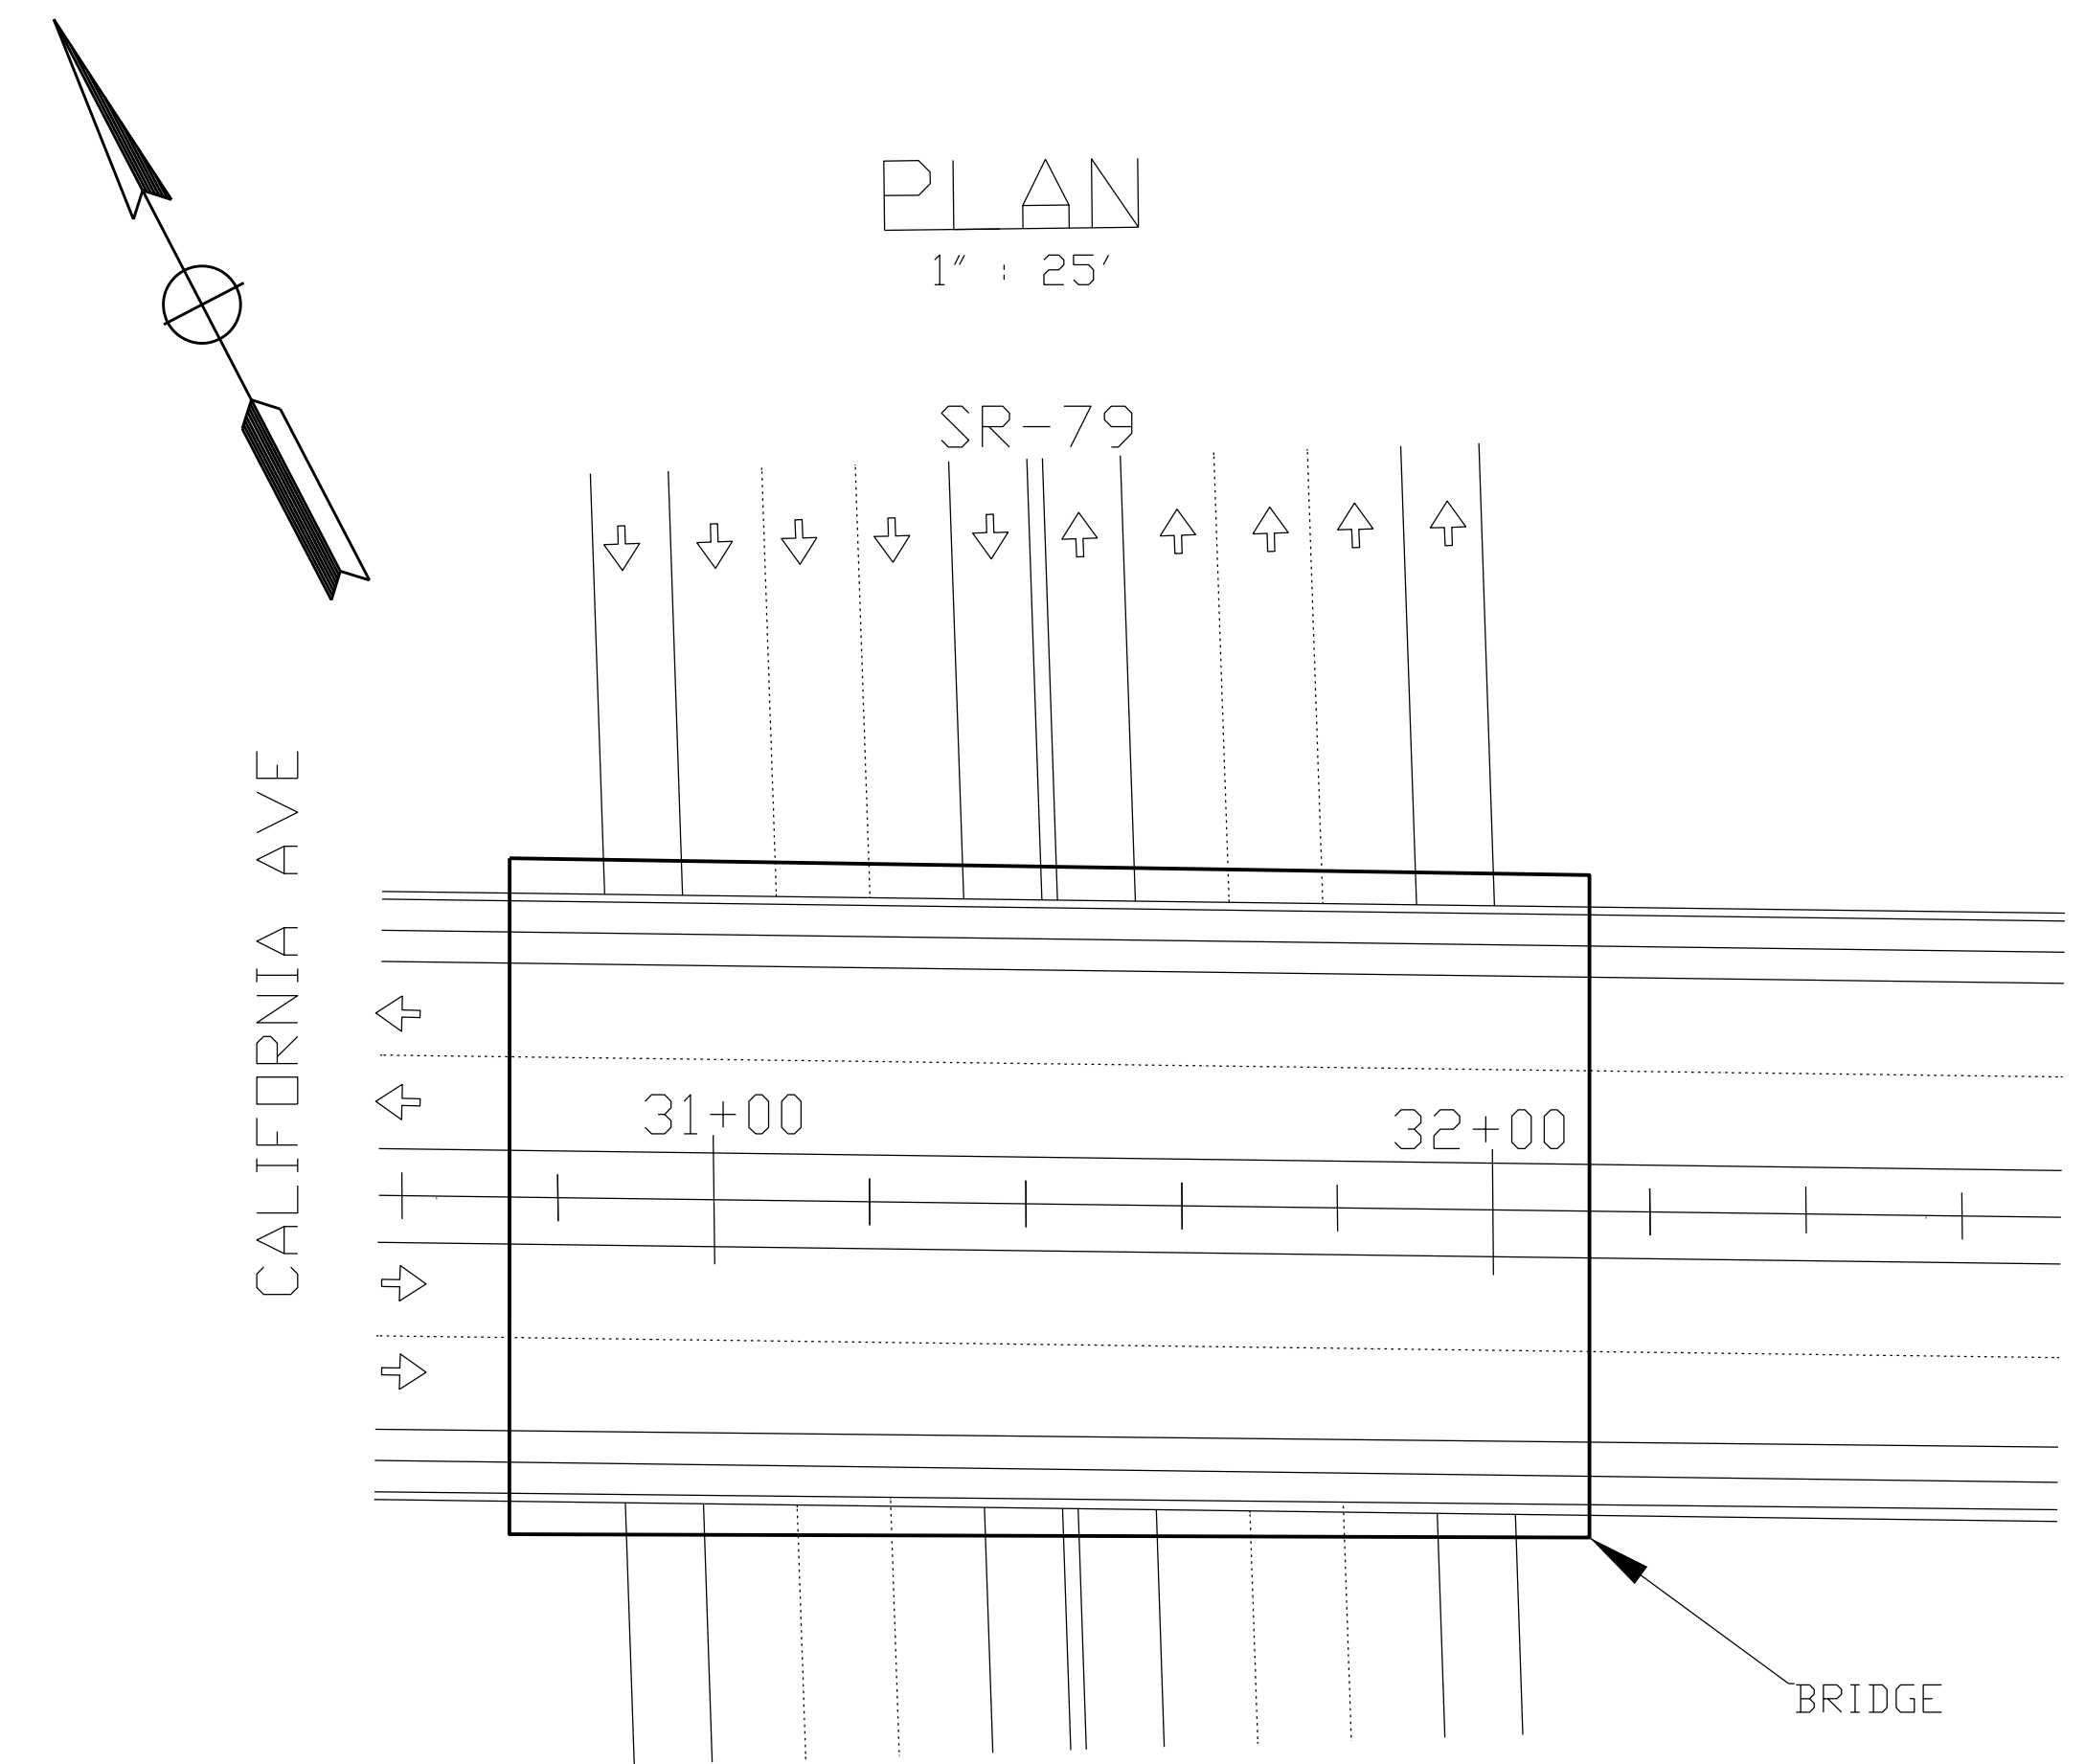

TYPICAL SECTION
1" : 10'

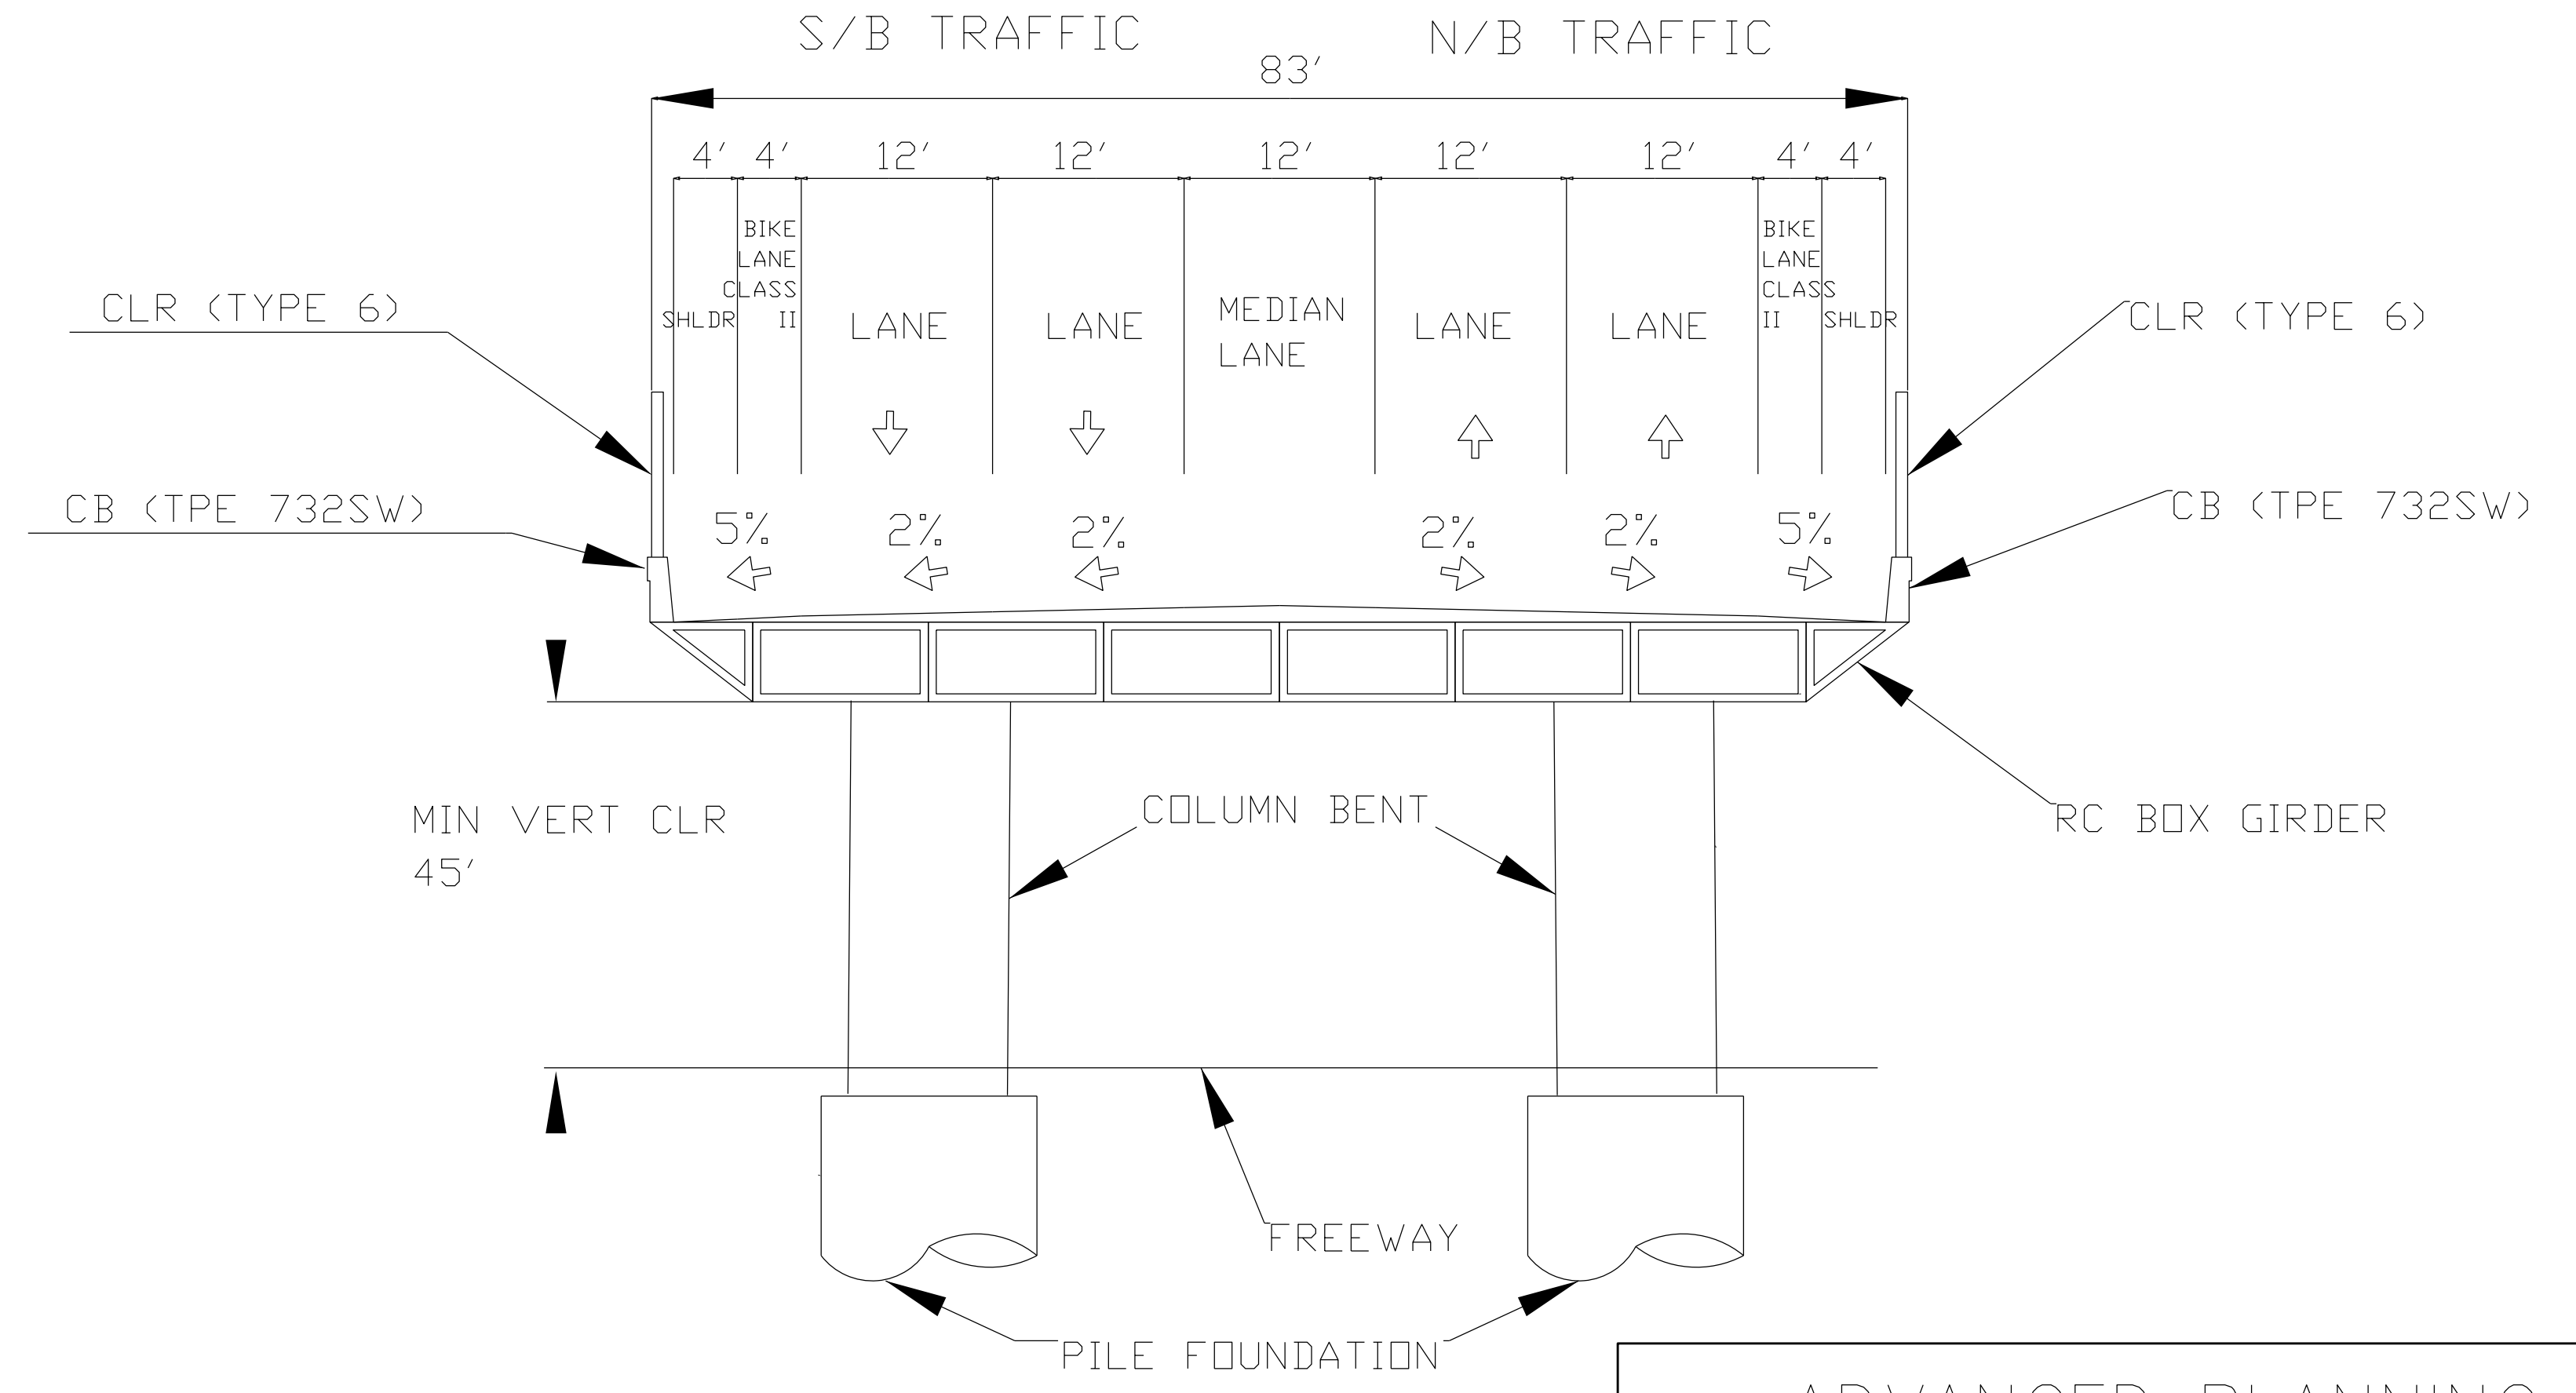

STATE OF CALIFORNIA - DEPARTMENT OF TRANSPORTATION

CONSULTANT FUNCTIONAL SUPERVISOR

REVISOR BY DATE

CHECKED BY



PROJECT MANAGERS		PROJECT ENGINEERS						
CONSULTANT DESIGN FIRM	MATTHEW JACOBSON	BEN COSTELLO	ALAA ABUALIA	ASIF RAHMAN	DEAN ACRE	KAREN GREGORIO ROBLES	NAYELLI DIAZ	RAYMOND LI
CAL POLY POMONA	NICOLE AQUINO	CESAR HERNANDEZ	JOSELYN PERALES	CALLUM MERCHANT	CONG CHEN	NA LEE	ARODI GARCIA	MIGUEL OBREGON

ADVANCED PLANNING STUDY
ALTERNATIVE #1: HOOK RAMPS
CALIFORNIA STATE POLYTECHNIC UNIVERSITY, POMONA
TRANSPORTATION SENIOR DESIGN PROJECT

