




Dist	COUNTY	ROUTE	POST MILES TOTAL PROJECT	SHEET No.	TOTAL SHEETS
08	RIV	79	40.45	1	3

DR. YONGPING ZHANG	DATE
REGISTERED CIVIL ENGINEER	
REGISTERED CIVIL ENGINEER	DATE
PLANS APPROVAL DATE	

REGISTERED PROFESSIONAL ENGINEER
 WEN CHENG
 No. 72602
 Exp. 06-30-22
 CIVIL
 STATE OF CALIFORNIA

THE STATE OF CALIFORNIA OR ITS OFFICERS OR AGENTS SHALL NOT BE RESPONSIBLE FOR THE ACCURACY OR COMPLETENESS OF SCANNED COPIES OF THIS PLAN SHEET.

CALIFORNIA STATE POLYTECHNIC UNIVERSITY POMONA
 3801 W. TEMPLE AVE.
 POMONA, CA 91768

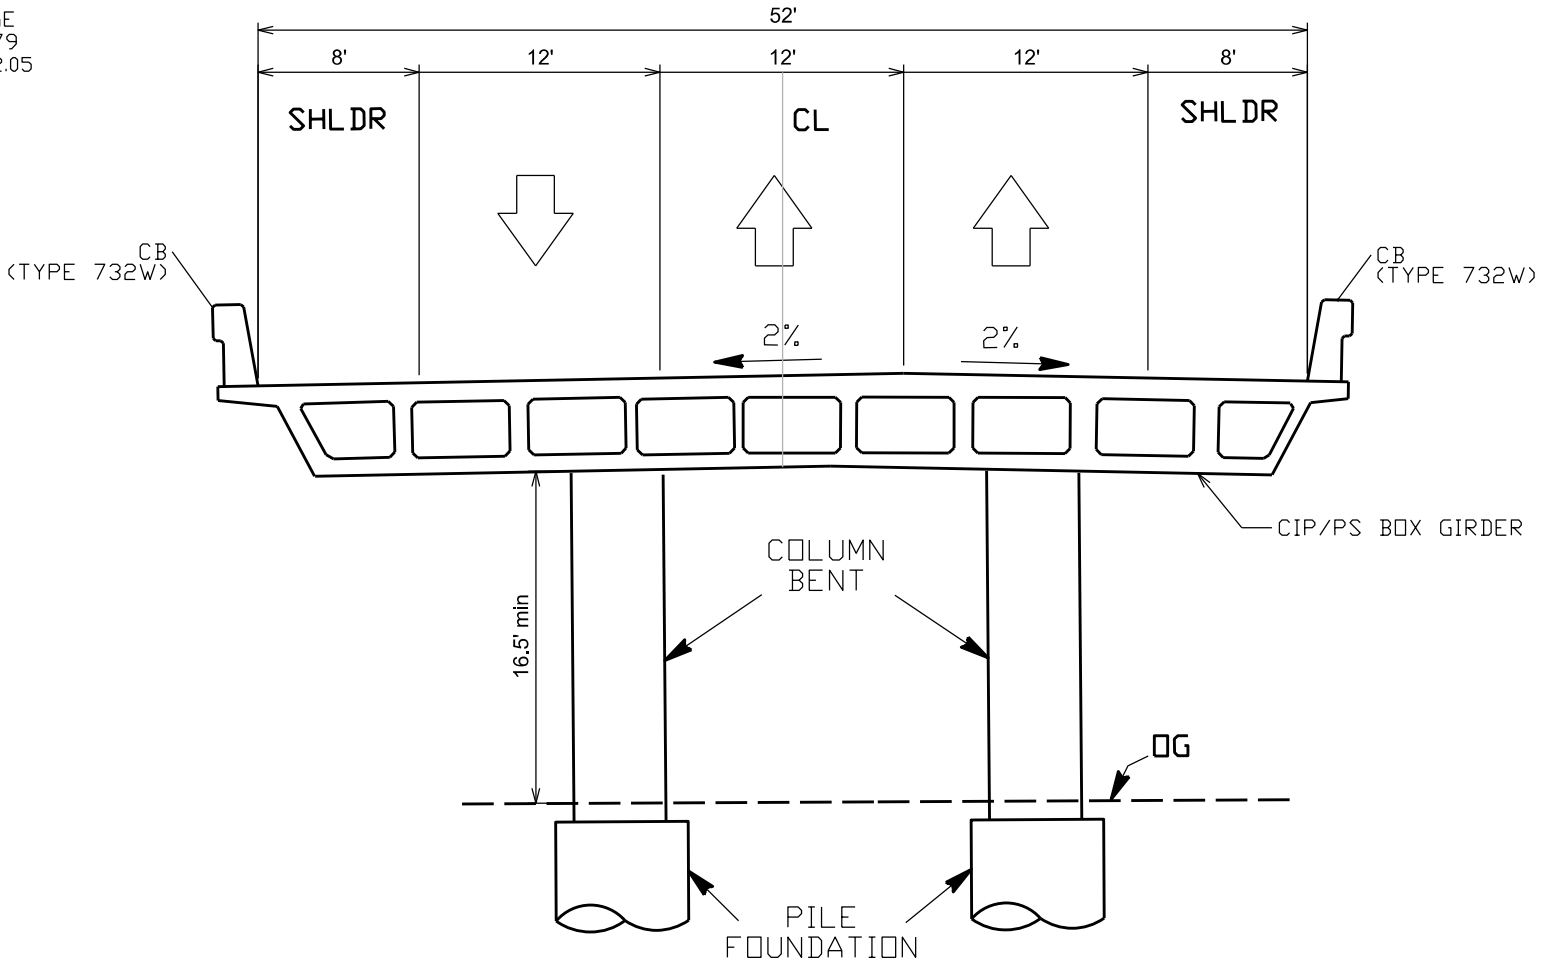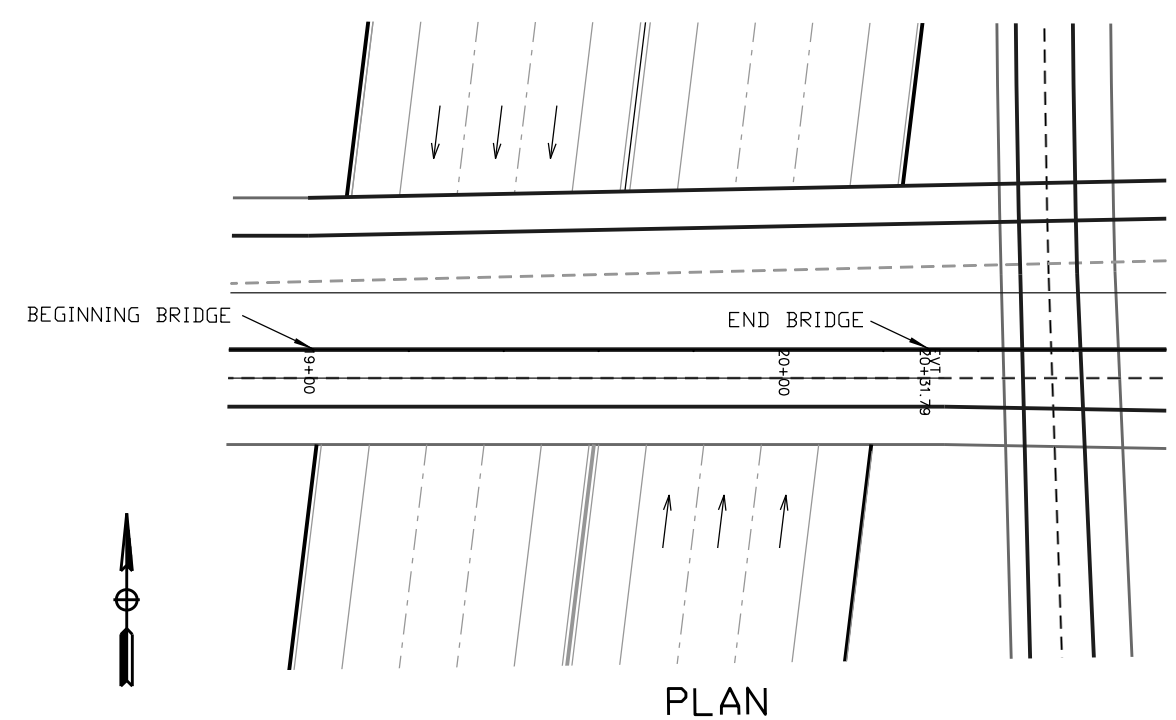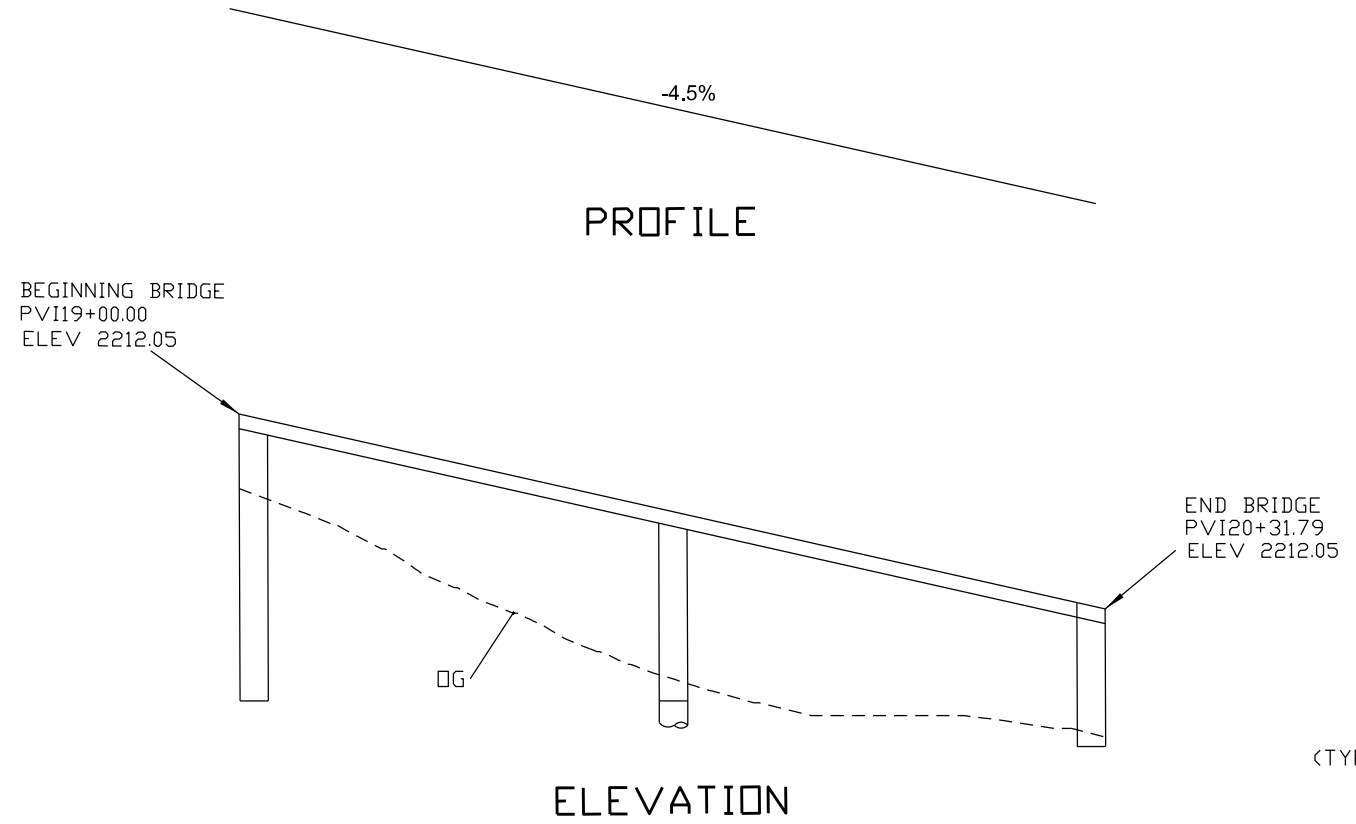


TYPICAL SECTION
 LAMB CANYON BRIDGE PLANNING STUDY

STATE OF CALIFORNIA - DEPARTMENT OF TRANSPORTATION
 CONSULTANT FUNCTIONAL SUPERVISOR
 CALCULATED, DESIGNED BY
 CHECKED BY
 REVISOR BY
 DATE REVISOR
 DATE REVISOR



PROJECT MANAGERS:		PROJECT ENGINEERS					
MATTHEW JACOBSON	CESAR HERNANDEZ	MELISSA WANG	MICHELLE YEH	DOUGLAS ANNAND	BORNA ASAGARI	JOSELYN PERALES	CALLUM MERCHANT
NICOLE AQUINO	BEN COSTELLO	NA LEE	ARODI GARCIA	RAYMOND LI	MIGUEL OBREGON	CONG CHEN	

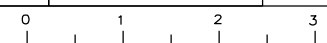

UNIT 4225

STATE ROUTE 79 SENIOR PROJECT
 ADVANCED PLANNING STUDY DESIGN
 LAMB CANYON RD: TRUMPET ALTERNATIVE
 SCALE 1"=120'

PROJECT NUMBER & PHASE

1200001801

BORDER LAST REVISED 2/19/2021

DGN FILE => APSBORDER.DGN

LAST REVISION

